



FLOOR PLAN

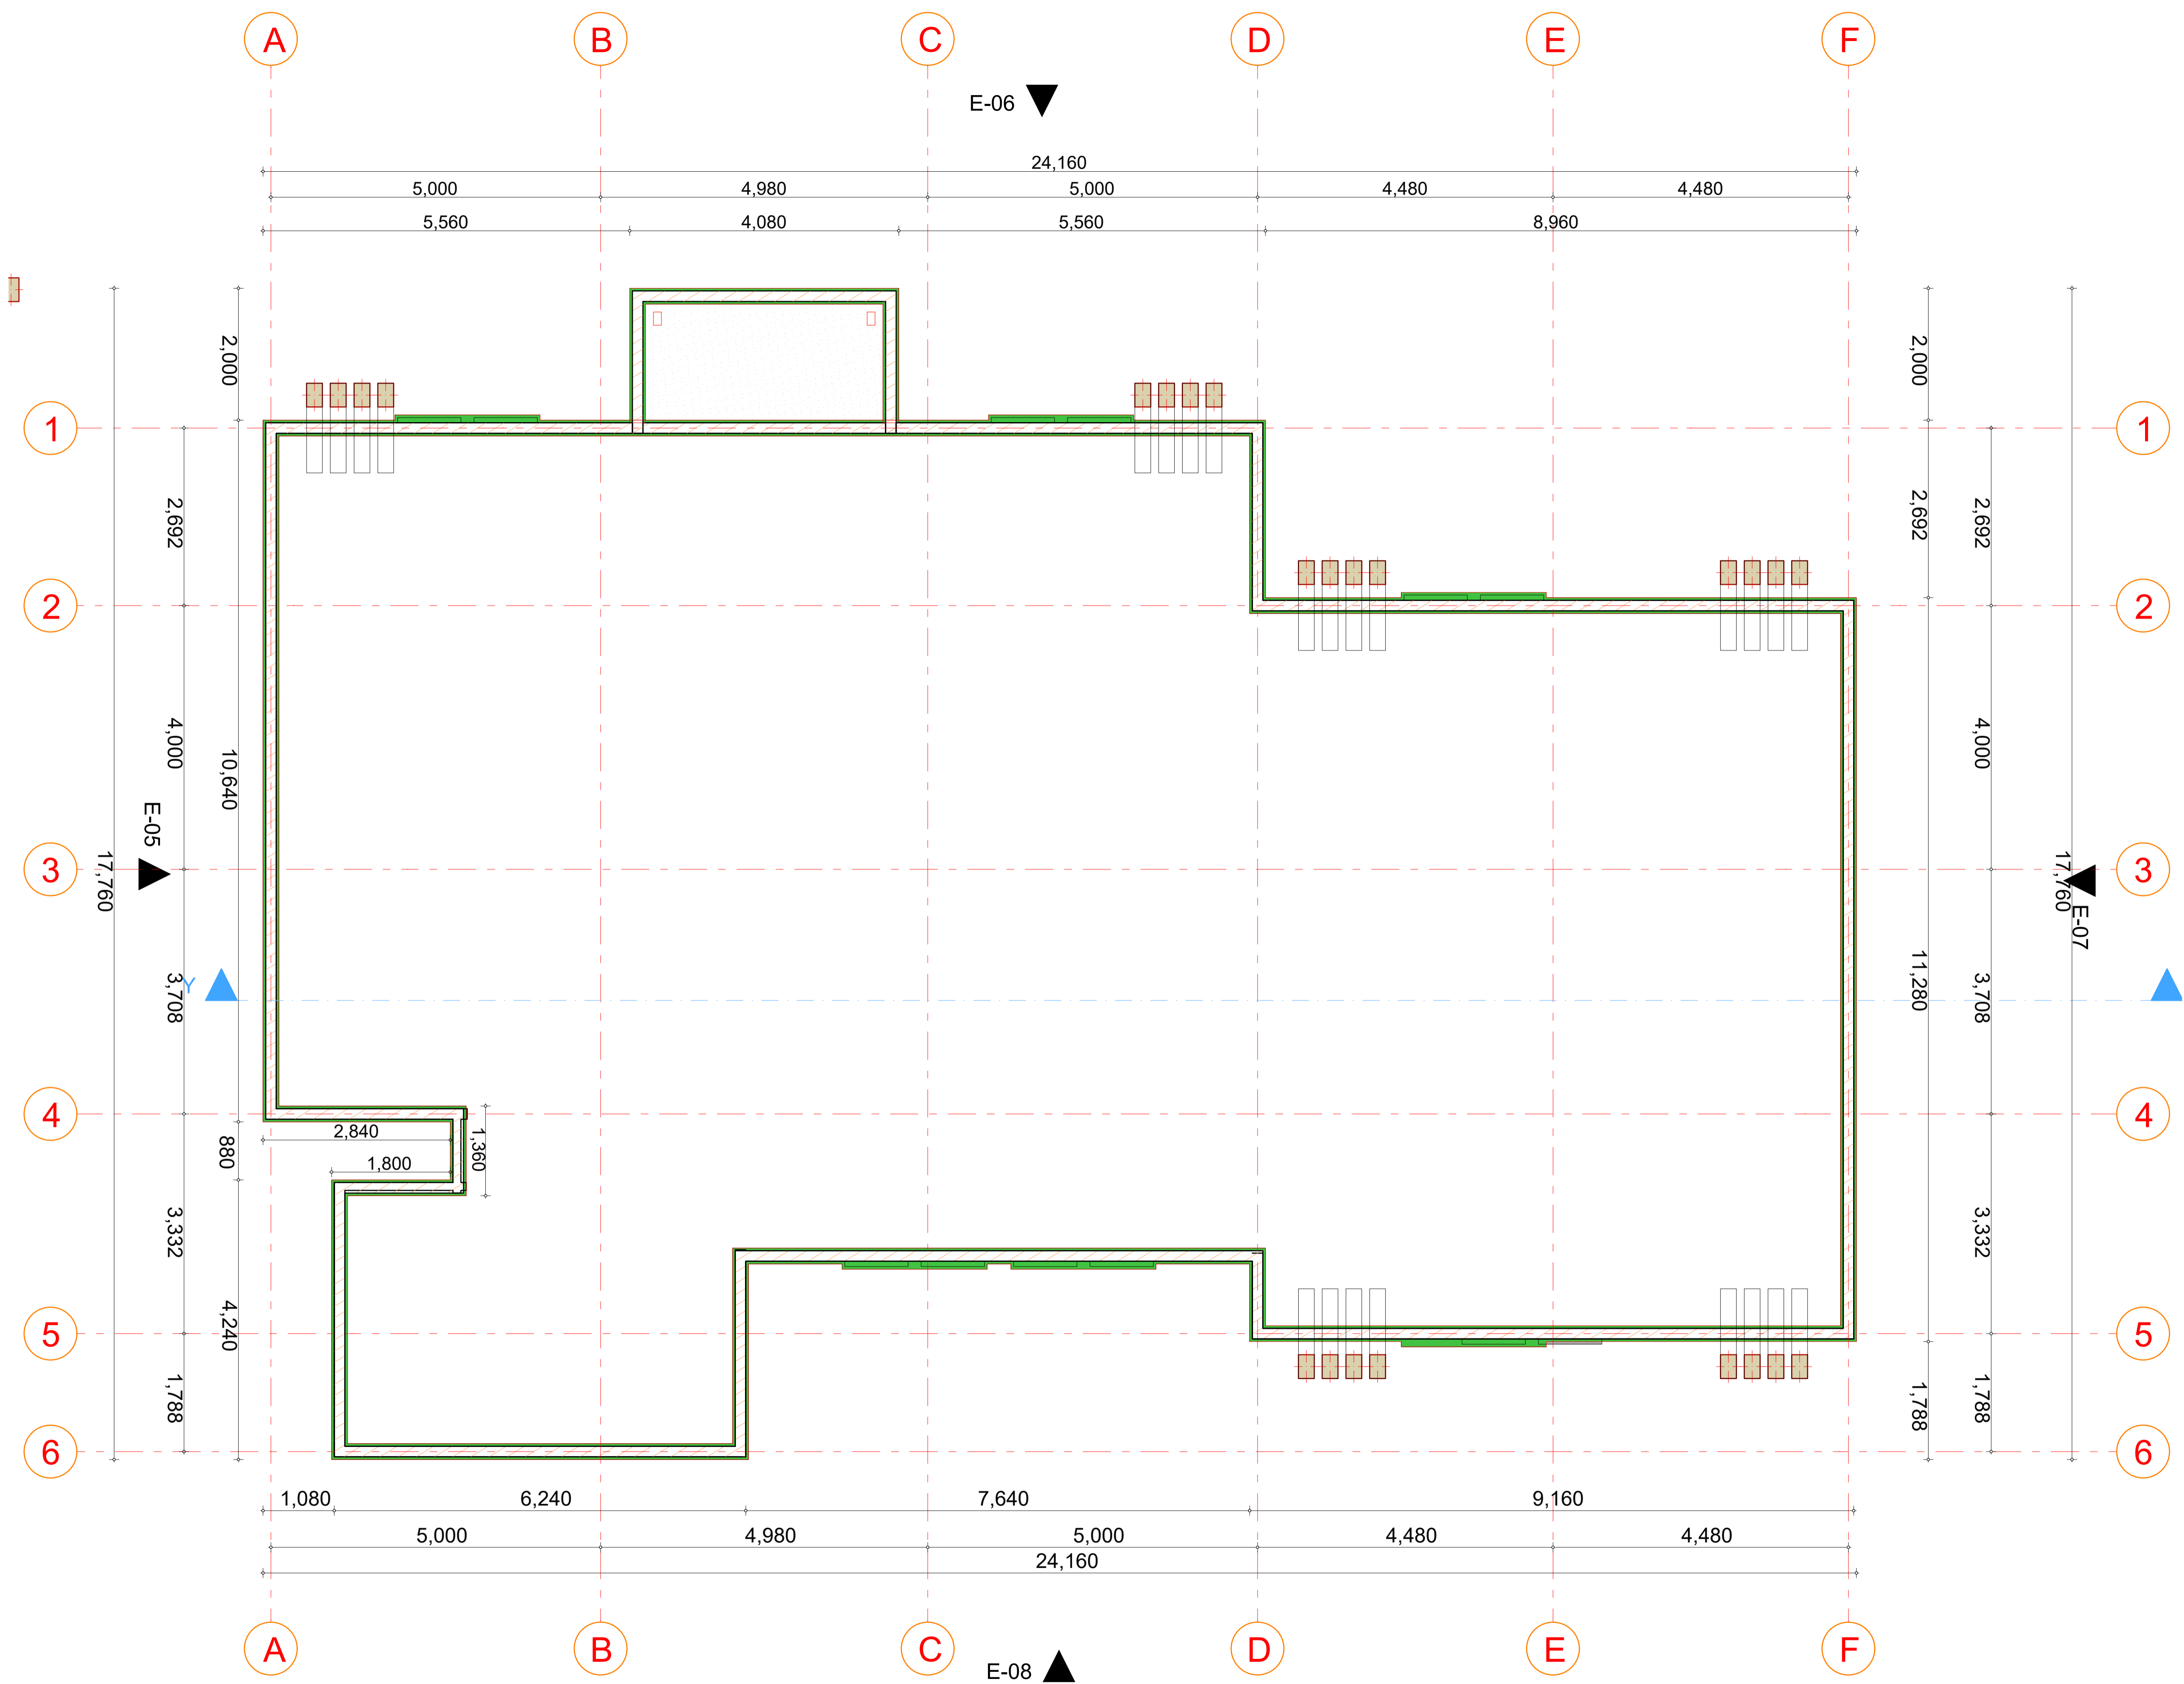

ROOF PLAN

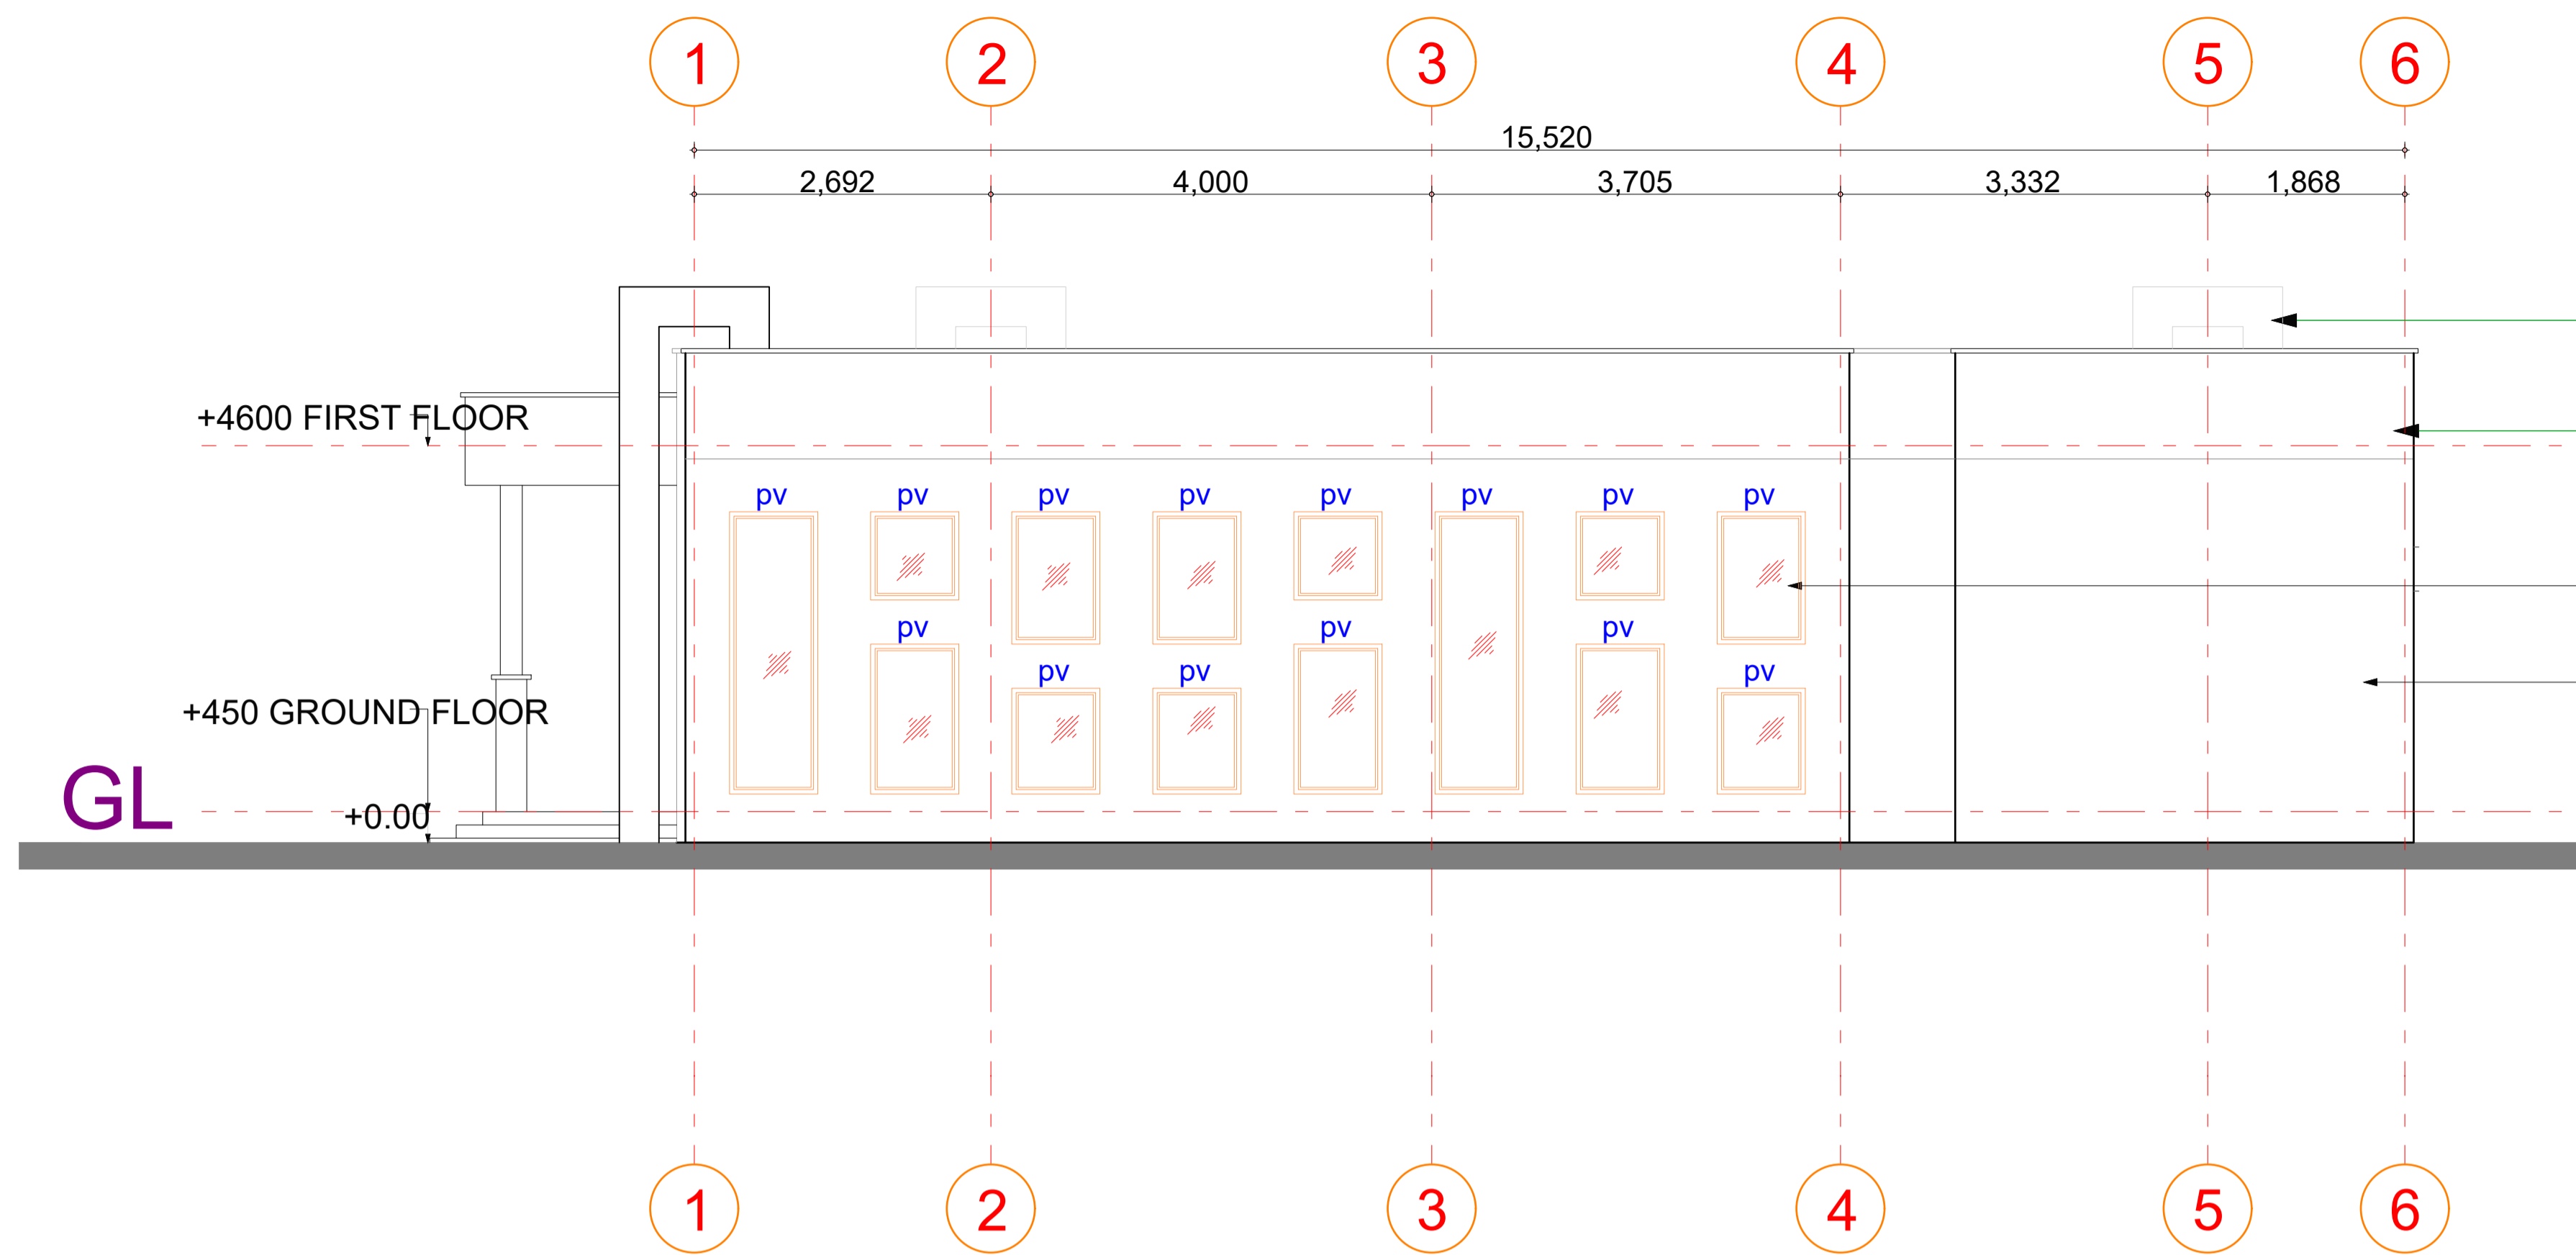


300mm by 450mm RC facade and sunshading elements to details.

900mm high parapet wall with pcc coping.

steel casement window to schedule.

Machine cut stone with external render to approval.

ELEVATION 05

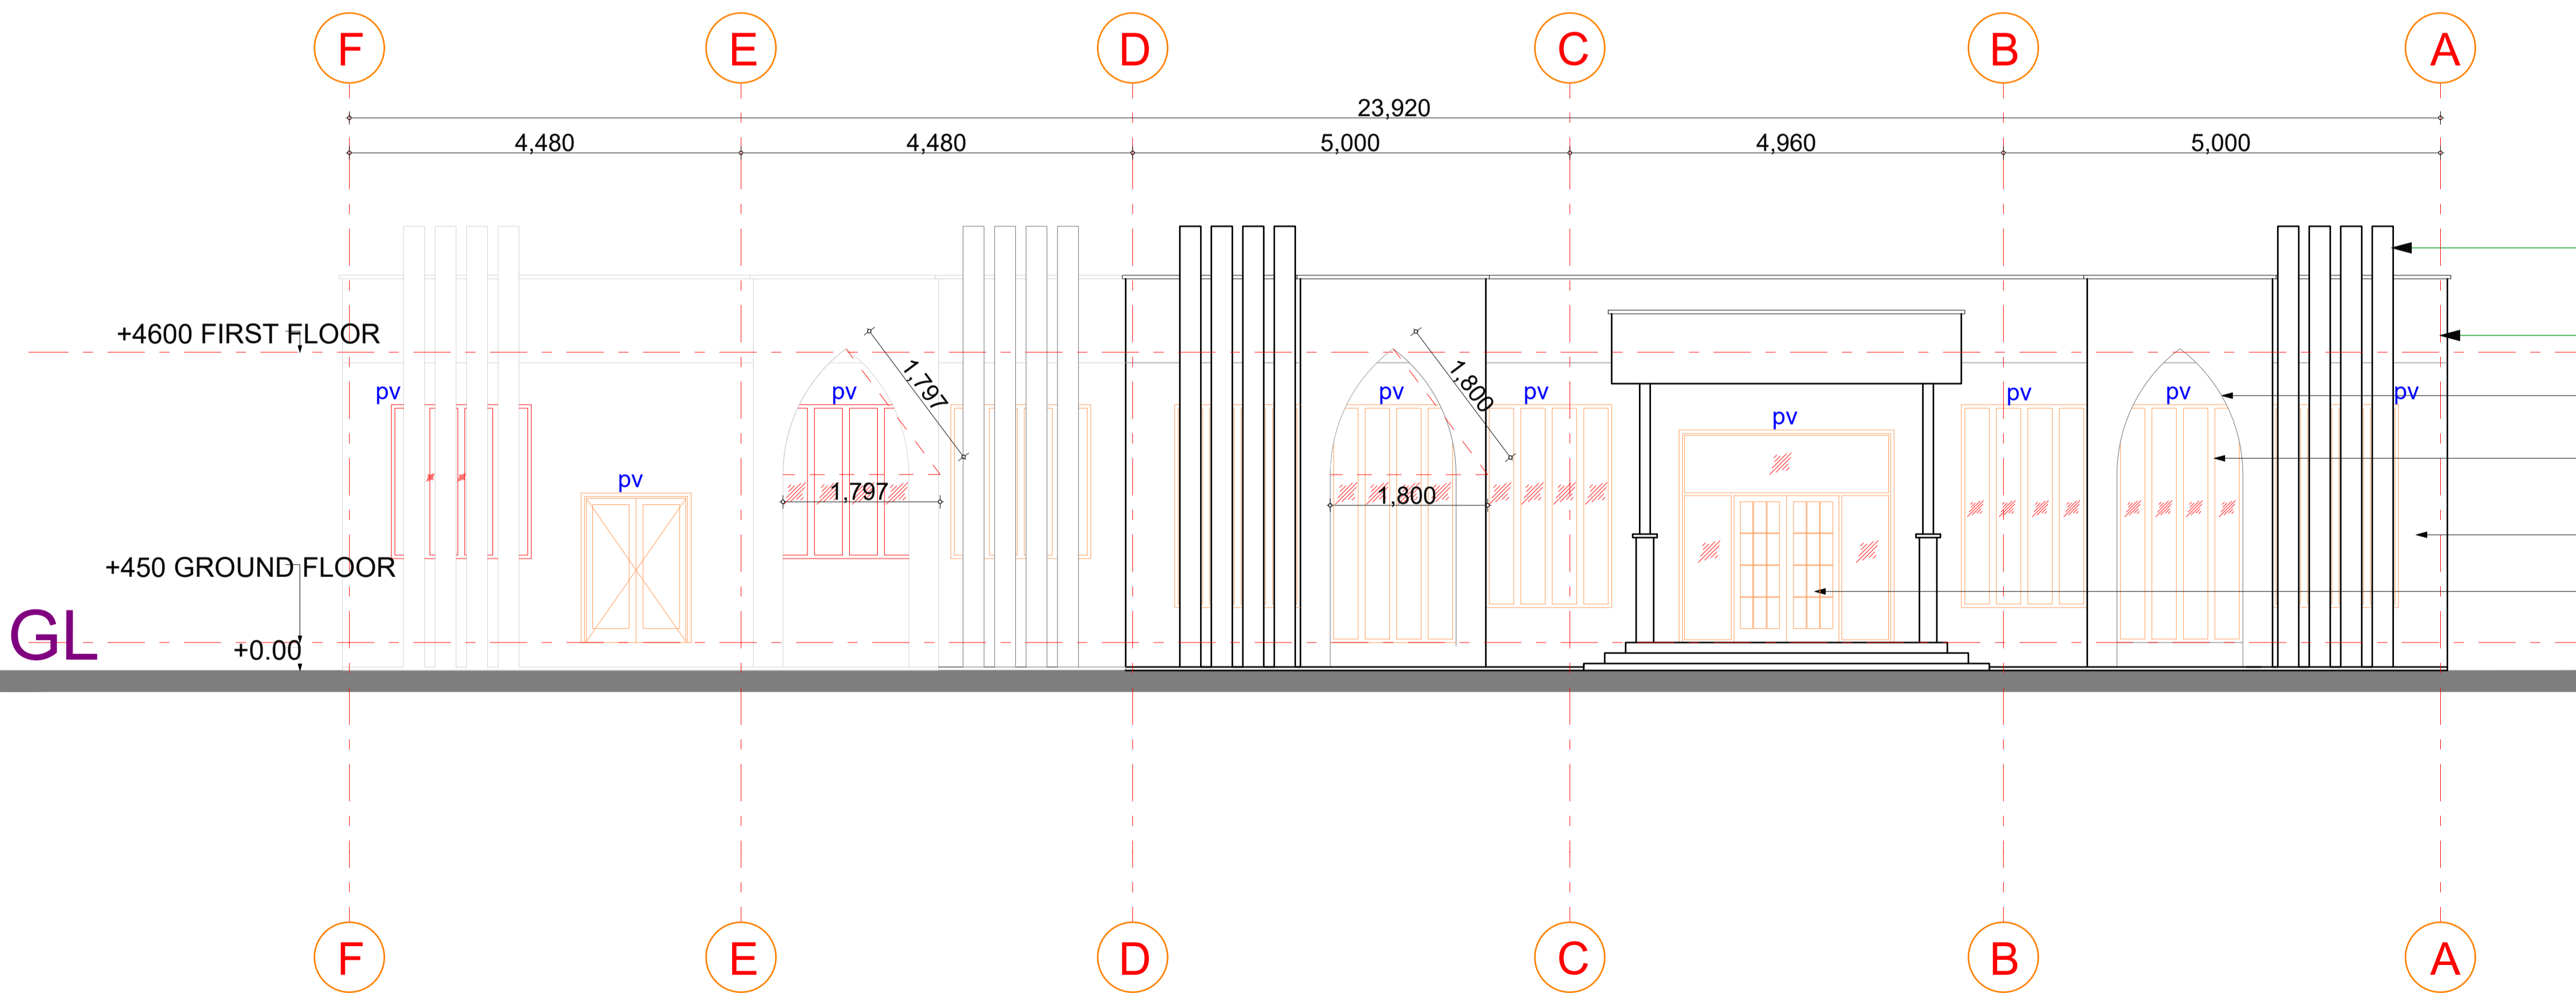

300mm by 450mm RC facade and sunshading elements to details.

900mm high parapet wall with pcc coping.


feature wall to detail.

steel casement window to schedule.


Machine cutt stone with external render to approval.

Steel casement door to schedule.


ELEVATION 06

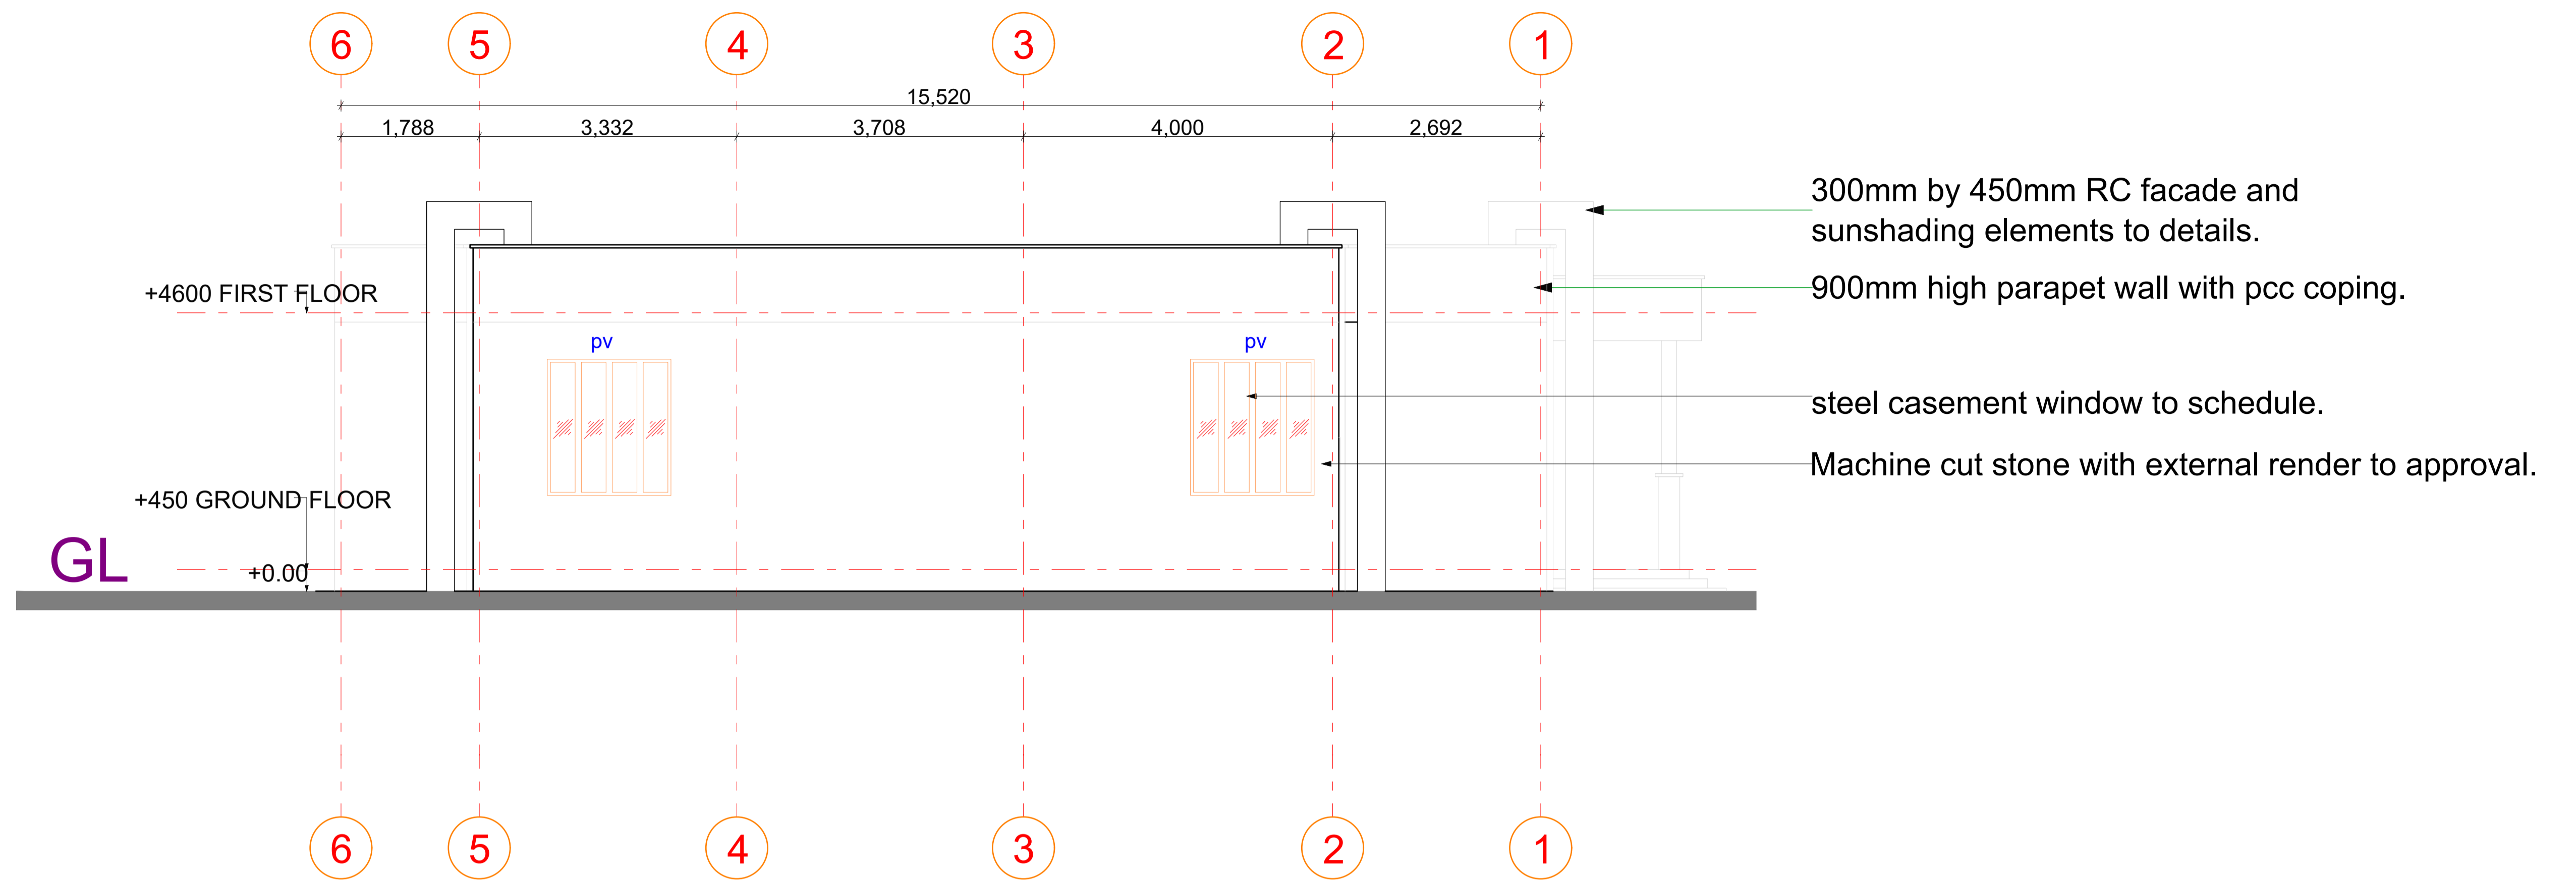

ELEVATION 07

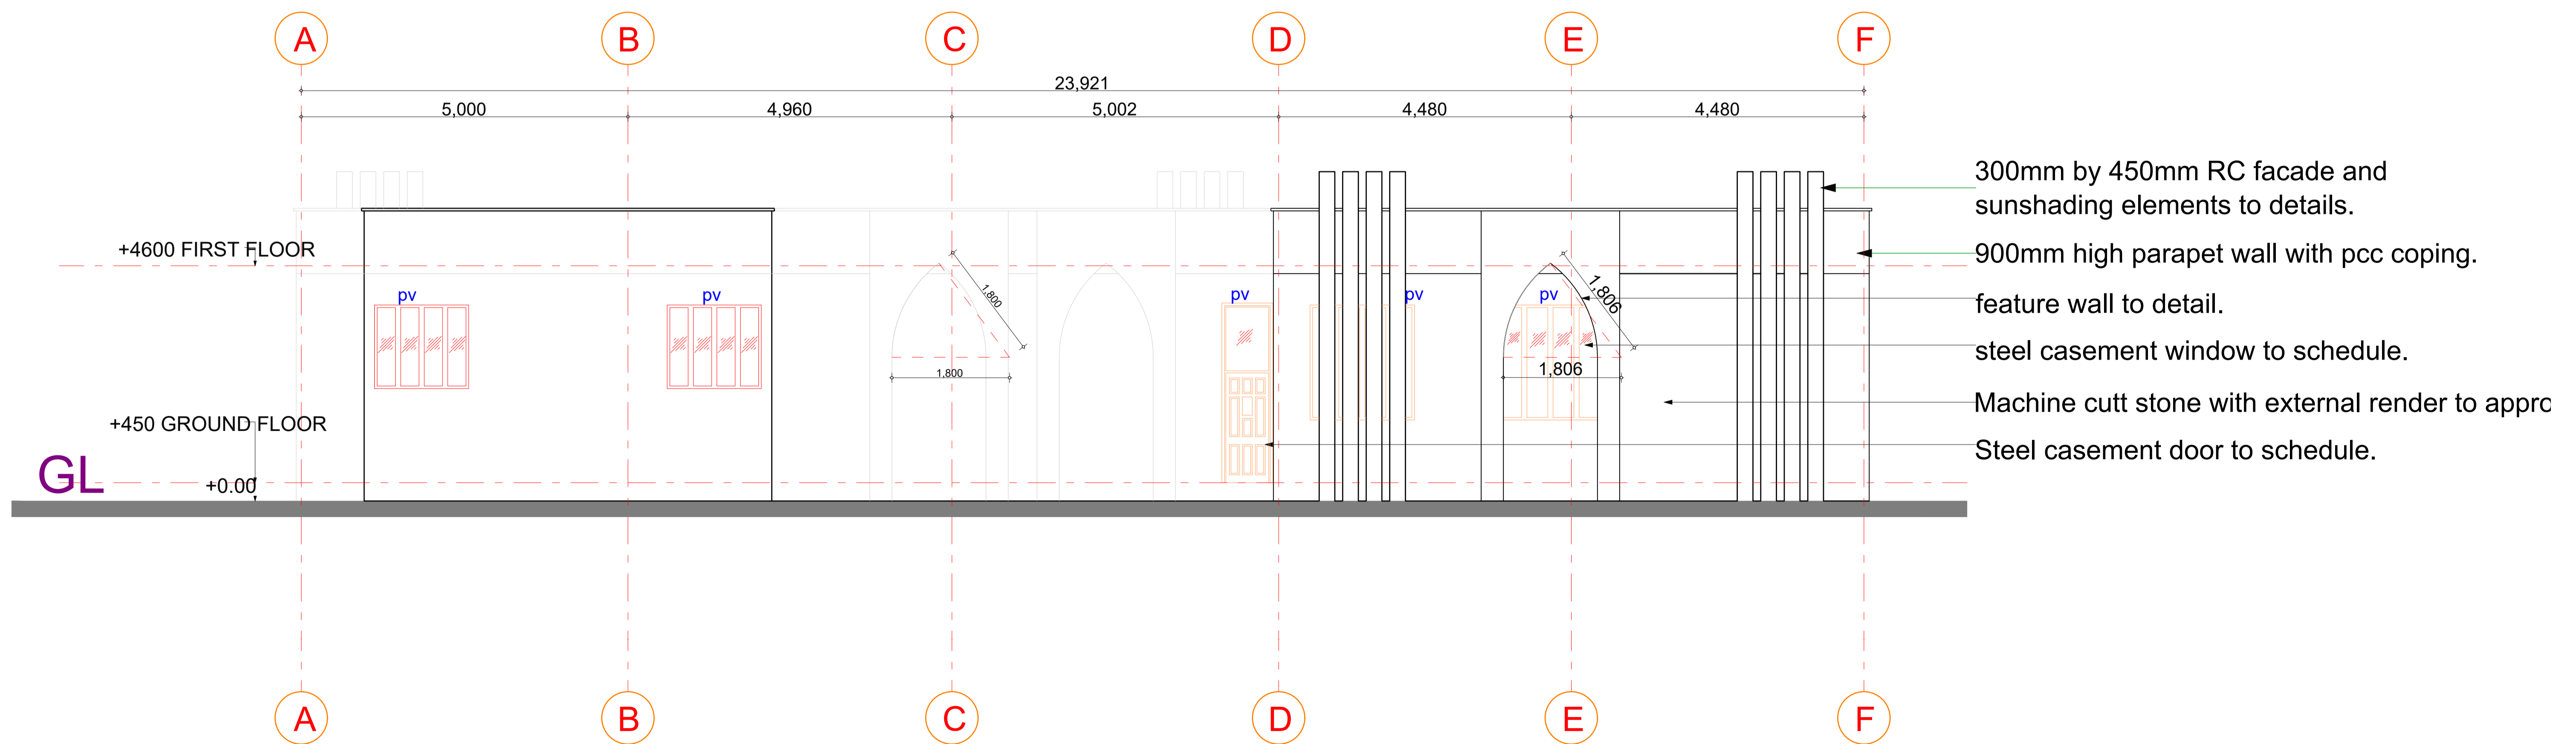

ELEVATION 08

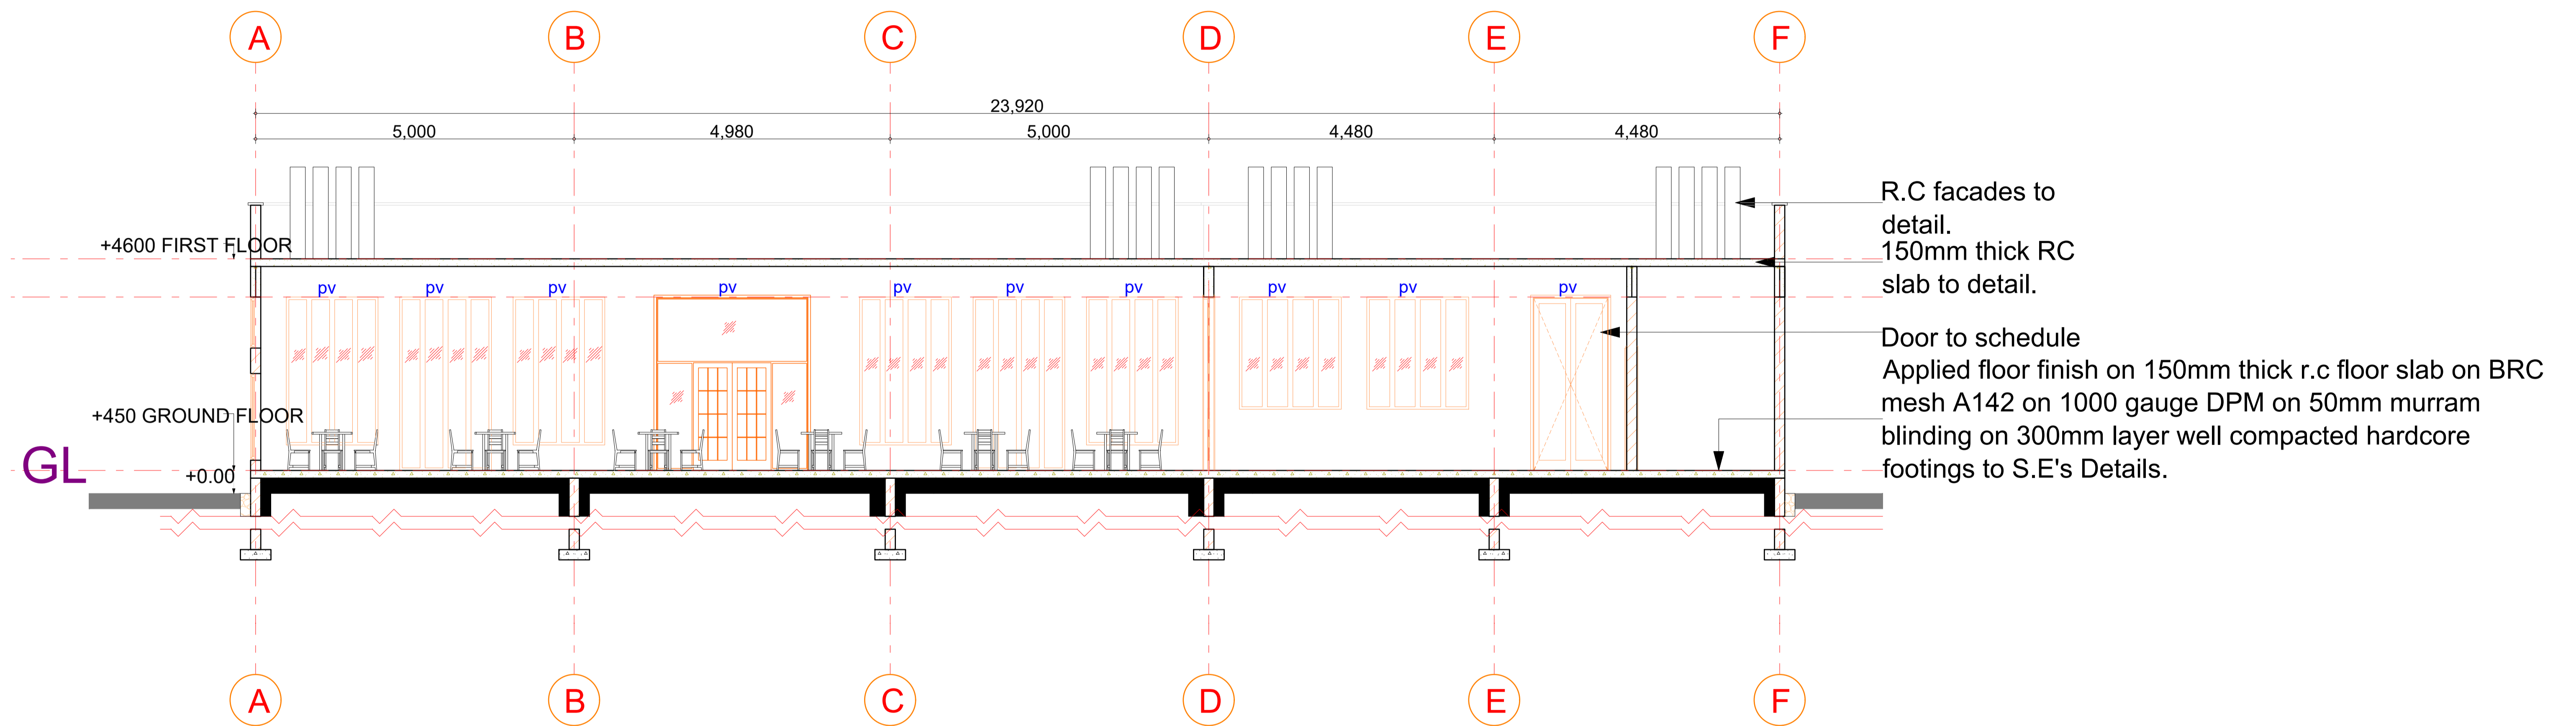

SECTION Y-Y